


# Phase ONE

Manifest	
67 x	Barrel
3 x	C-018-1A
3 x	R9-9 SIDEWALK CLOSED
2 x	C-130-R
1 x	C-001-1
1 x	C-130-T XXX m
1 x	Traffic Controller Stop

Legend	
	Barrel
	Work Area

Date: January 4 - 31, 2024 Author: Strohmaier Excavating (2019) Ltd. Project: Job # 136 - Evans Rd. Petro Can  
 Comments:

- Short term lane closure
- Traffic Control Layout - Figure 9.6 - Right lane closed - Short and long duration
- Distances as per Tables A & B, Section 9.1 - Traffic Control Layout
- Pedestrians will be provided safe passage through the construction zone down the sidewalks.
- Added signage will be provided at locations with marked bike lanes - "Closed Bike Lane - Share the Road"
- TCPs will assist all vehicles turning.
- Bus stop will not be affected by the closure. TCPs will watch for riders and assist them while the work is ongoing.

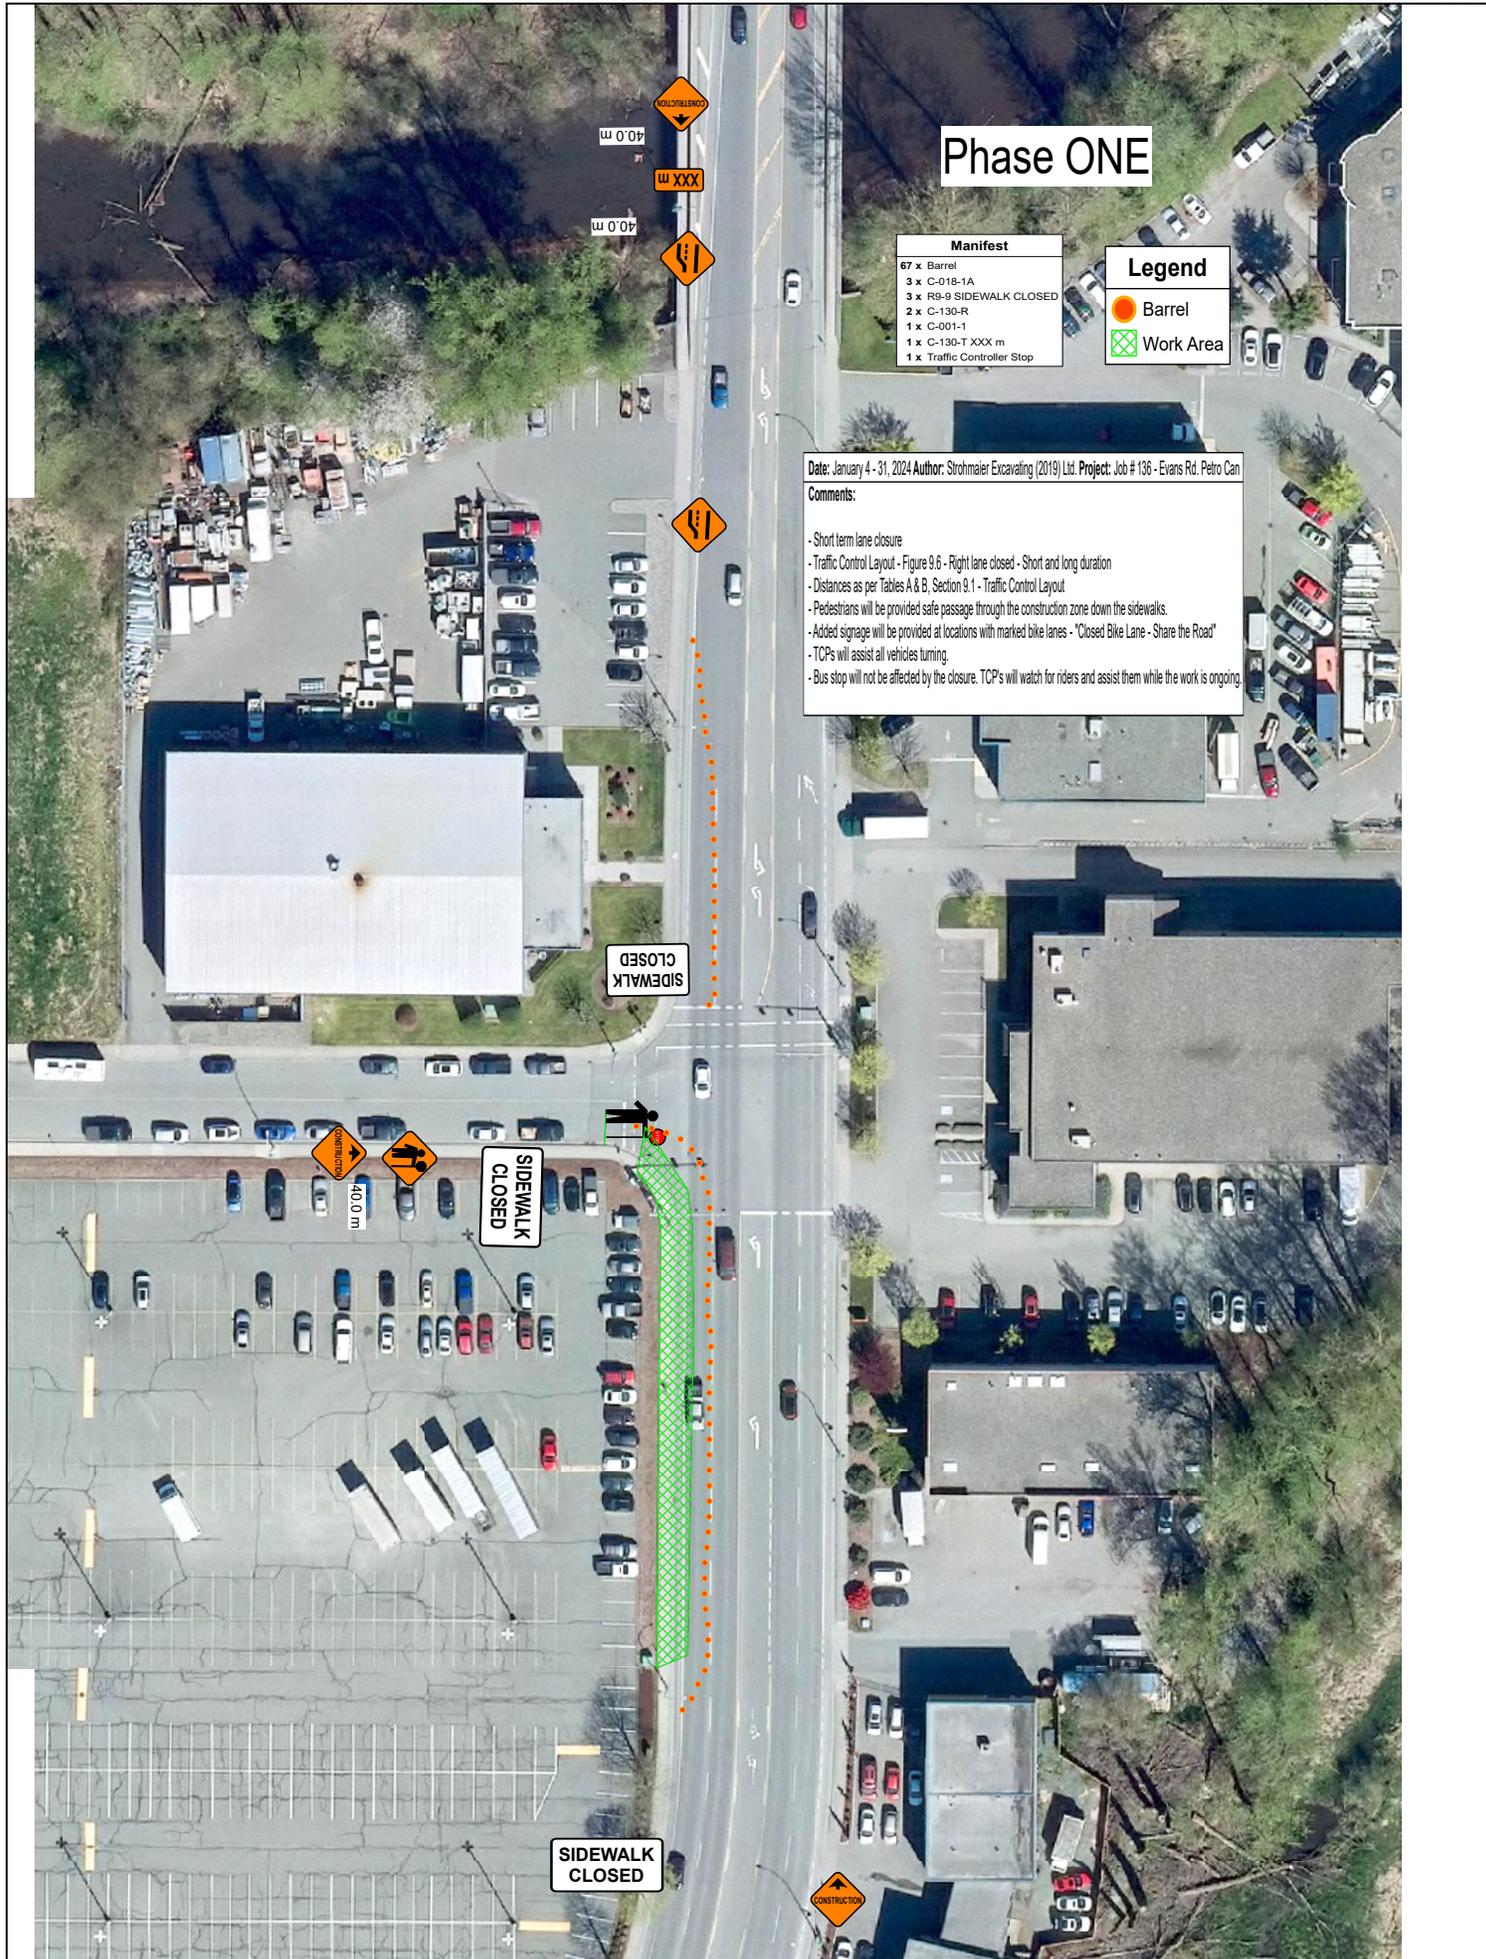


Legend	
	Barrel
	Work Area

Manifest	
44 x	Barrel
3 x	C-018-1A
3 x	R9-9 Sidewalk Closed
2 x	C-130-R
1 x	C-001-1
1 x	C-130-T XXX m

Date: January 4 - 31, 2024 Author: Strohmaier Excavating (2019) Ltd. Project: Job # 136 - Evans Rd. Petro Can

**Comments:**

- Short term lane closure
- Traffic Control Layout - Figure 9.6 - Right lane closed - Short and long duration
- Distances as per Tables A & B, Section 9.1 - Traffic Control Layout
- Pedestrians will be provided safe passage through the construction zone down the sidewalks.
- Added signage will be provided at locations with marked bike lanes - "Closed Bike Lane - Share the Road"
- TCPs will assist all vehicles turning.
- Bus stop will not be affected by the closure, TCP's will watch for riders and assist them while the work is ongoing.

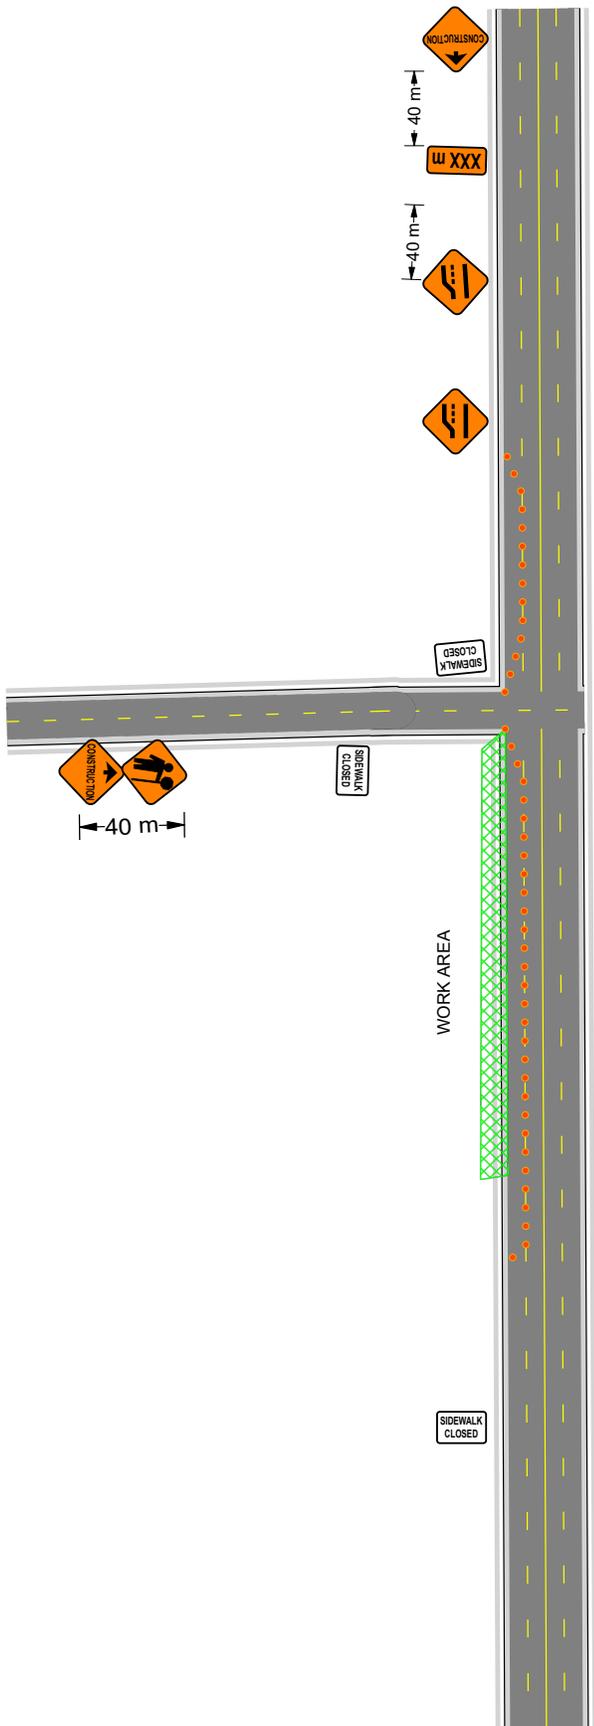

# Evans Rd @ Commercial Ct TMP 1

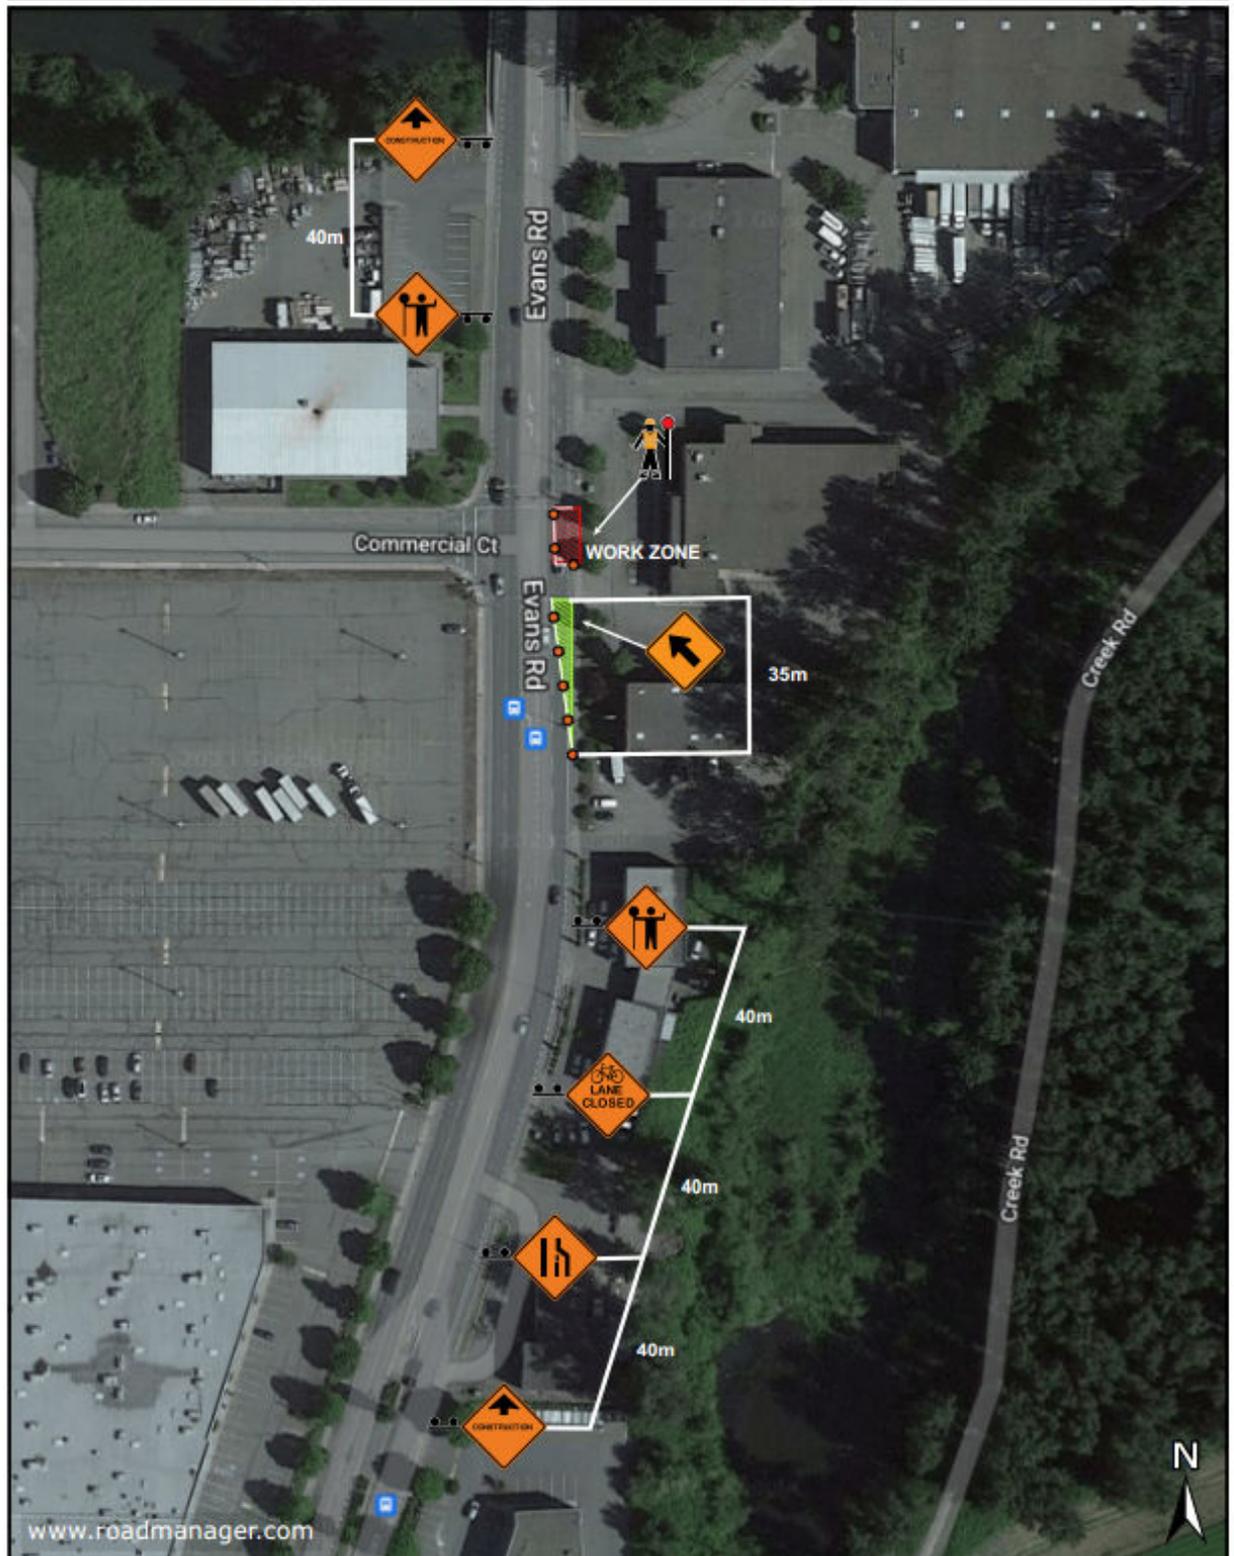


Figure 11.6: Right Lane Closure (Near Side) – Multilane Intersection – Short and Long Duration

# Evans Rd @ Commercial Court TMP 2



Figure 11.6: Right Lane Closure (Near Side) – Multilane Intersection – Short and Long Duration