

Date: April 6 2021 Author: Chris Clements Project: 2020 Asphalt Rehab - Wells and Leary

Comments:

1. Taper lengths: 35m
2. Sign spacing: 40m
3. Workers can only leave work zone when accompanied by a TCP
4. A buffer truck is in closure when workers are present
5. Traffic can be stopped for up to 2 minutes at a time
6. TCP indicated on drawing is mobile and moves with workers


p 1/3
Rev 0




Comments:

1. Taper lengths: 35m
2. Sign spacing: 40m
3. Workers can only leave work zone when accompanied by a TCP
4. A buffer truck is in closure when workers are present
5. Traffic can be stopped for up to 2 minutes at a time
6. TCP indicated on drawing is mobile and moves with workers

p 2/3
Rev 0

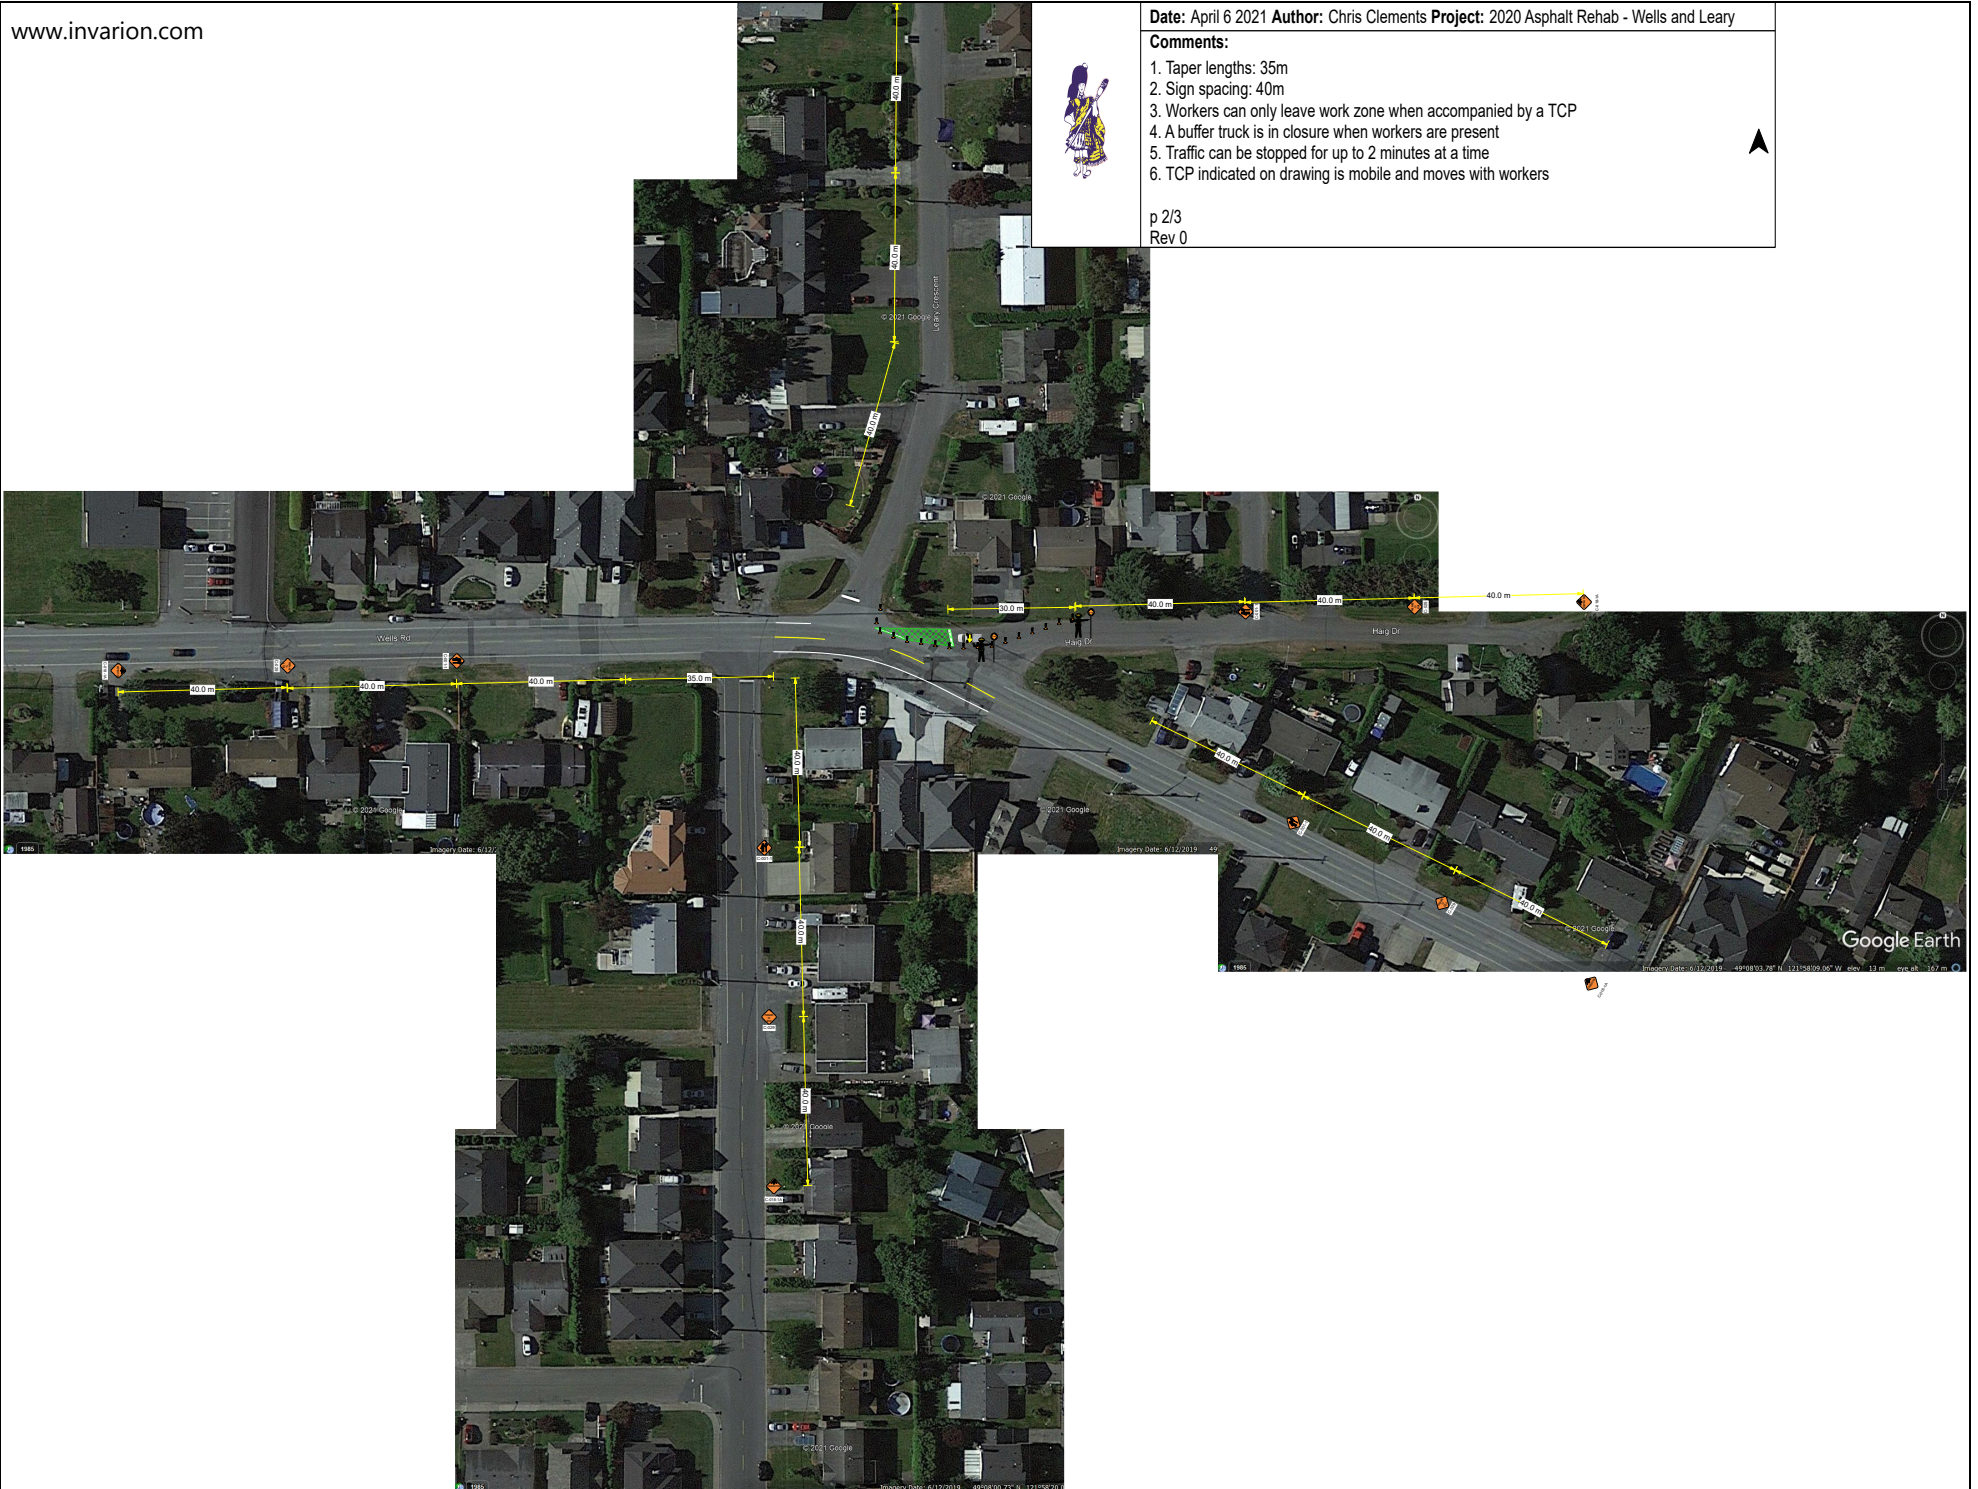

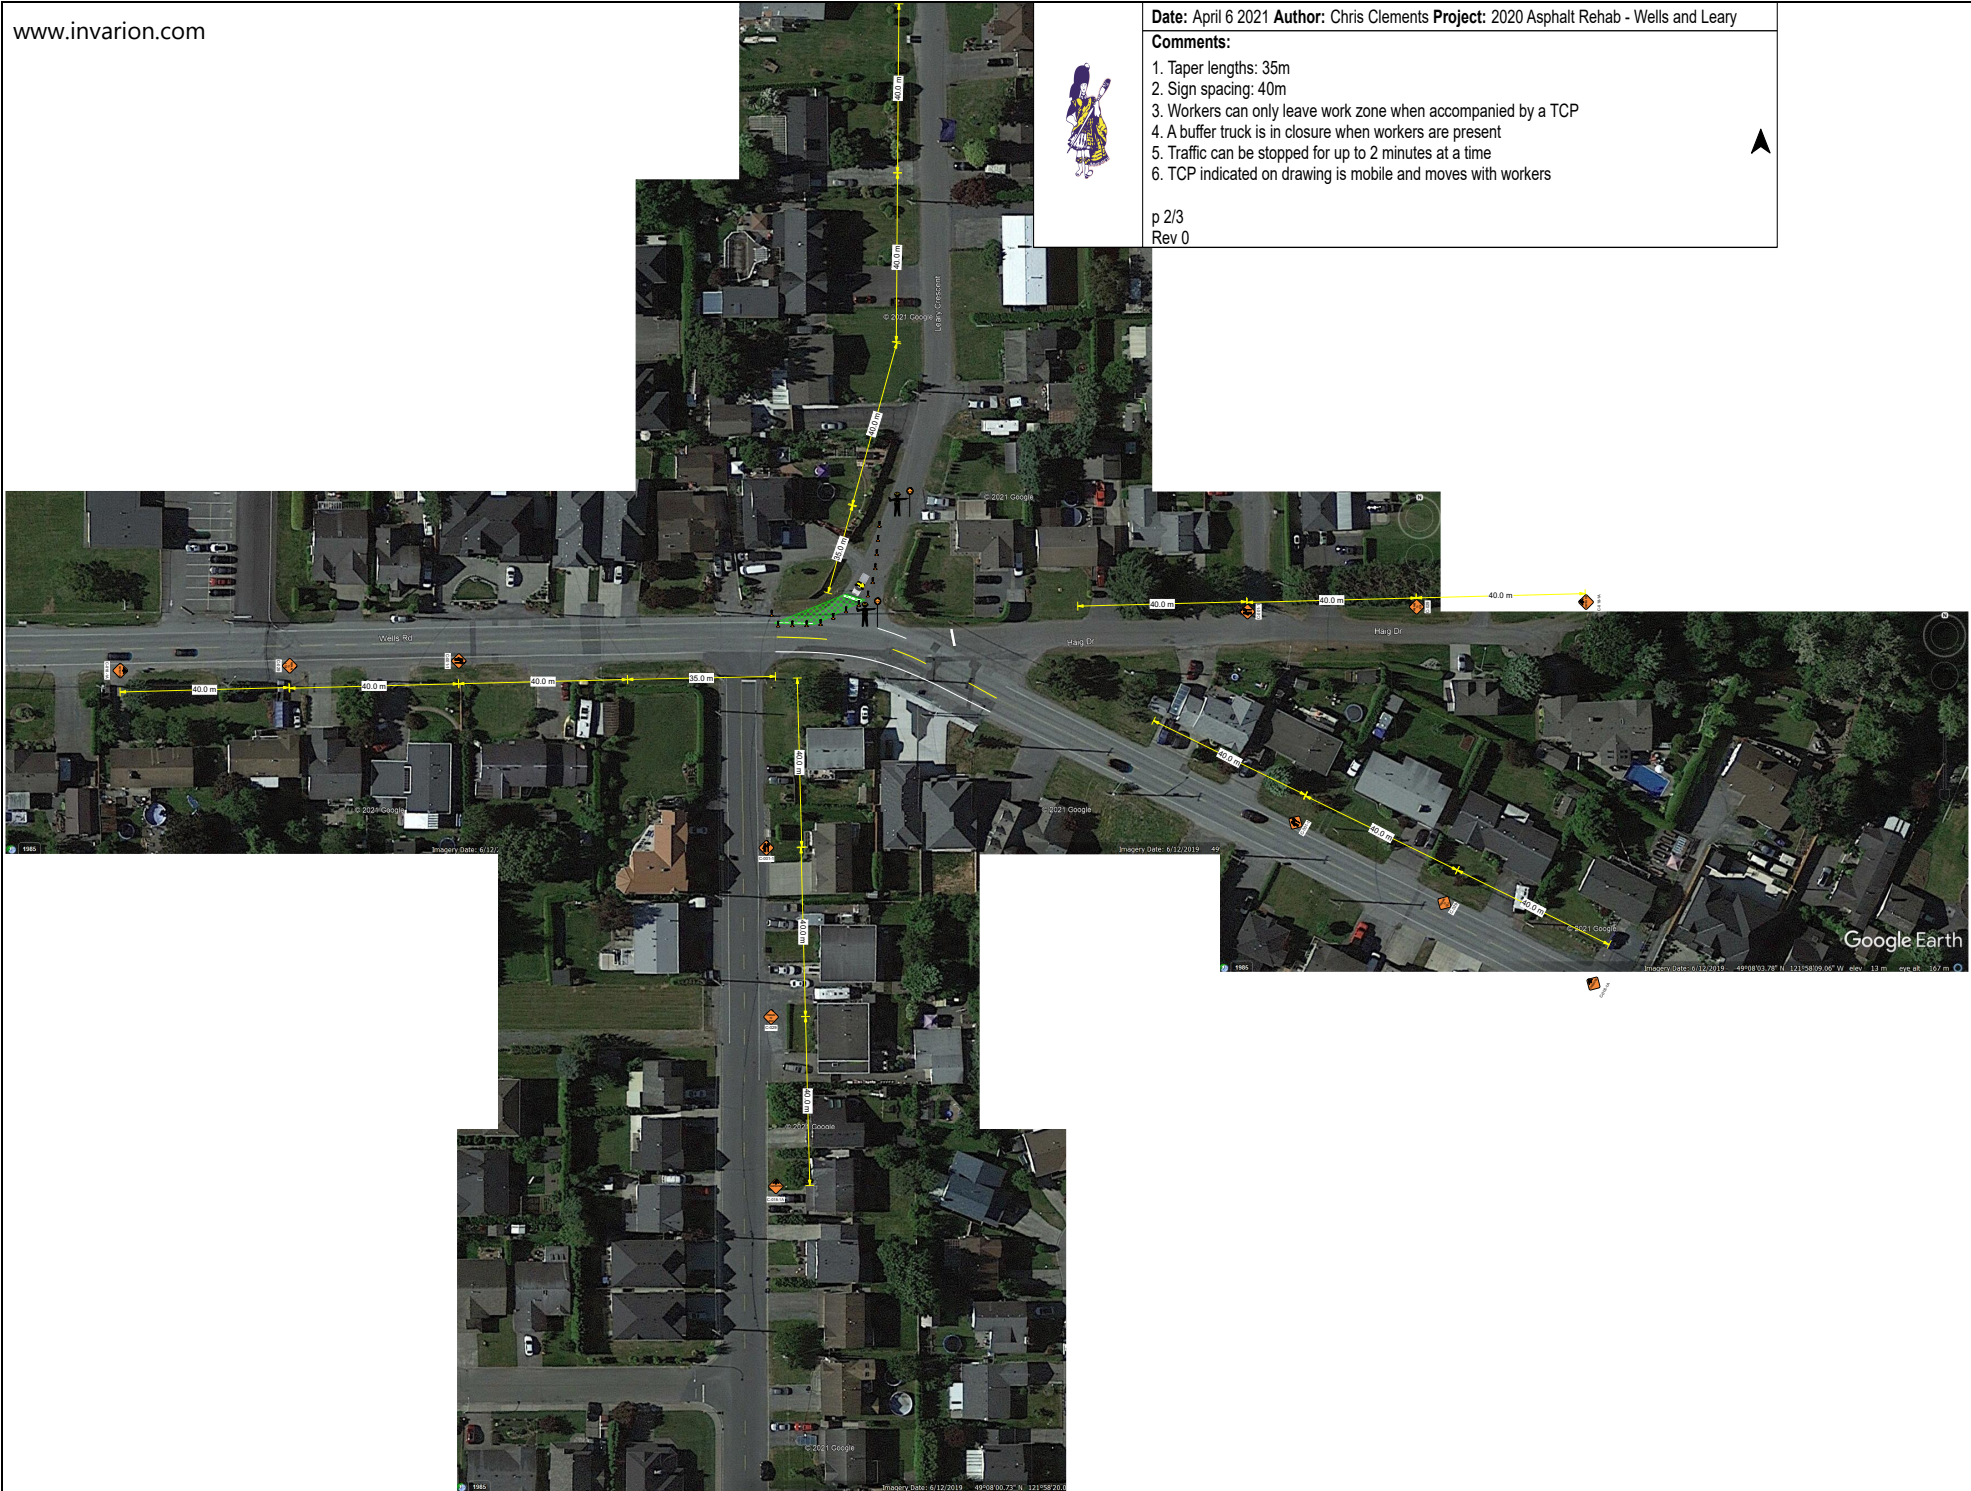

Date: April 6 2021 Author: Chris Clements Project: 2020 Asphalt Rehab - Wells and Leary

Comments:

1. Taper lengths: 35m
2. Sign spacing: 40m
3. Workers can only leave work zone when accompanied by a TCP
4. A buffer truck is in closure when workers are present
5. Traffic can be stopped for up to 2 minutes at a time
6. TCP indicated on drawing is mobile and moves with workers

p 2/3
Rev 0

