





CANADIAN UTILITY CONSTRUCTION
FORTIS BC GAS MAIN INSTALLATION
YALE ROAD FROM CHADSEY ROAD TO SUMAS PRAIRIE ROAD,
CHILLIWACK
JOB#

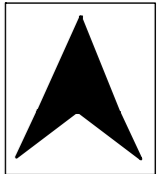

MARCH/ APRIL 2021
HOURS OF OPERATION: 7:00AM - 5:00PM

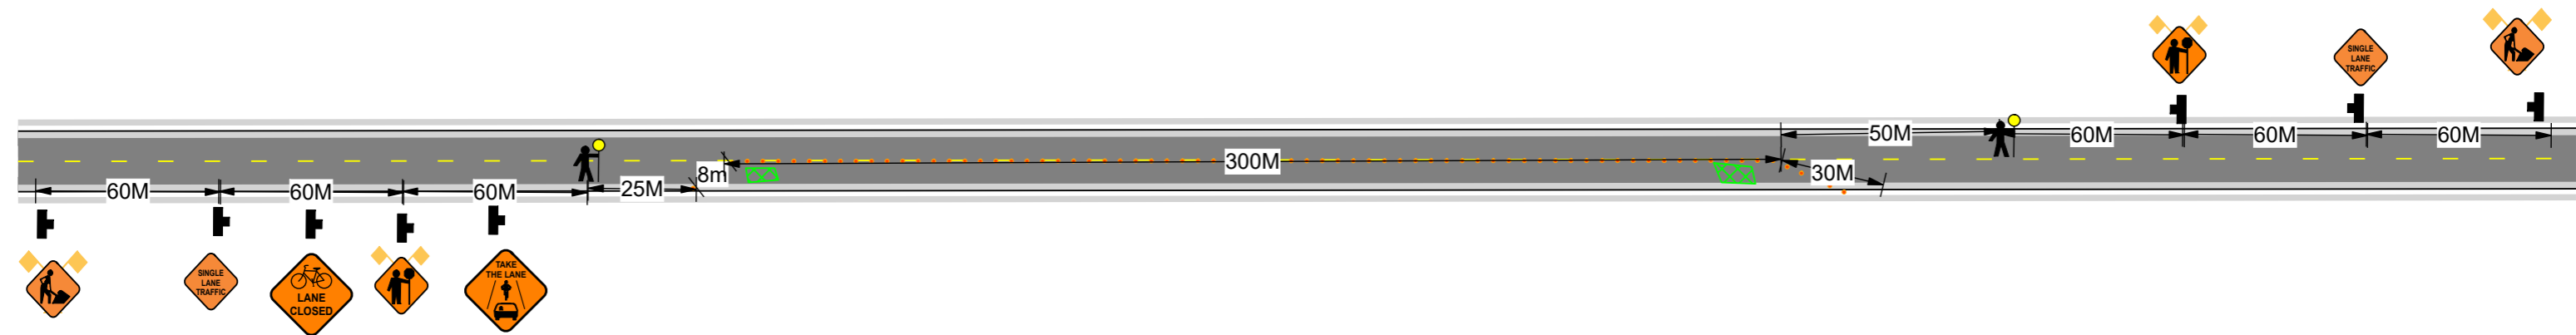

NOTE:

ALL SIDEWALKS - CROSSWALKS WILL REMAIN OPEN

TRAFFIC CONTROL WILL ASSIST WITH DRIVEWAYS AFFECTED BY
WORK ZONE CLOSURE

SPEED LIMIT ON YALE ROAD IS 60 KM PER HOUR
ALL SIGNS WILL BE PLACED ON WINDMASTERS WITH FLAGS

ADVANCE WARNING SIGNS WILL BE PLACED ON ALL INTERSECTING
SIDE STREETS WHEN REQUIRED

LEGEND

- DIRECTION TRAFFIC FLOW →
- TUBULAR MARKERS ●●●●●●●●
- WORK AREA [Green hatched box]
- SIGN STANDS [Black stand icon]
- TRAFFIC CONTROLLER [Person with flag icon]
- BUS STOP [Blue T icon]

Canadian Utility Construction
Doug Parker 604-789-4231

Traffic Control Will Be Provided By
Canadian Utility Construction
Brittany Ponych 604-312-2958