




# City of Chilliwack

The City of Chilliwack assumes no responsibility for the accuracy of the information displayed.

0 25 50 75 100

Meters

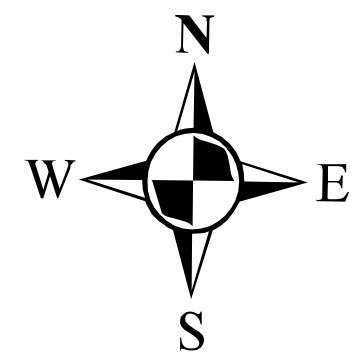


- FORCE MAIN
- GRAVITY SEWER
- SERVICE CONNECTION
- PRIVATE SEWER
- CLEANOUT
- ▶ FLOW DIRECTION
- ┘ ENDCAP
- ⊛ FLOW METER
- LIFT STATION
- MANHOLE
- MANHOLE, DUMMY
- ▲ VALVE, AIR
- ✕ VALVE, STANDARD

					1A	1B	2A	2B	3A	3B	4A	4B	5A	5B
					1C	1D	2C	2D	3C	3D	4C	4D	5C	5D
					6A	6B	7A	7B	8A	8B	9A	9B	10A	10B
					6C	6D	7C	7D	8C	8D	9C	9D	10C	10D
					12A	12B	13A	13B	14A	14B	15A	15B	16A	16B
					12C	12D	13C	13D	14C	14D	15C	15D	16C	16D
					19A	19B	20A	20B	21A	21B	22A	22B	23A	23B
					19C	19D	20C	20D	21C	21D	22C	22D	23C	23D
					27A	27B	28A	28B	29A	29B	30A	30B	31A	31B
					27C	27D	28C	28D	29C	29D	30C	30D	31C	31D
					34A	34B	35A	35B	36A	36B	37A	37B	38A	38B
					34C	34D	35C	35D	36C	36D	37C	37D	38C	38D
					41A	41B	42A	42B						
					41C	41D	42C	42D						
					43A	43B	44A	44B						
					43C	43D	44C	44D						

## SANITARY SEWERAGE MAP 22B

MAP PRODUCED 25 March 2011

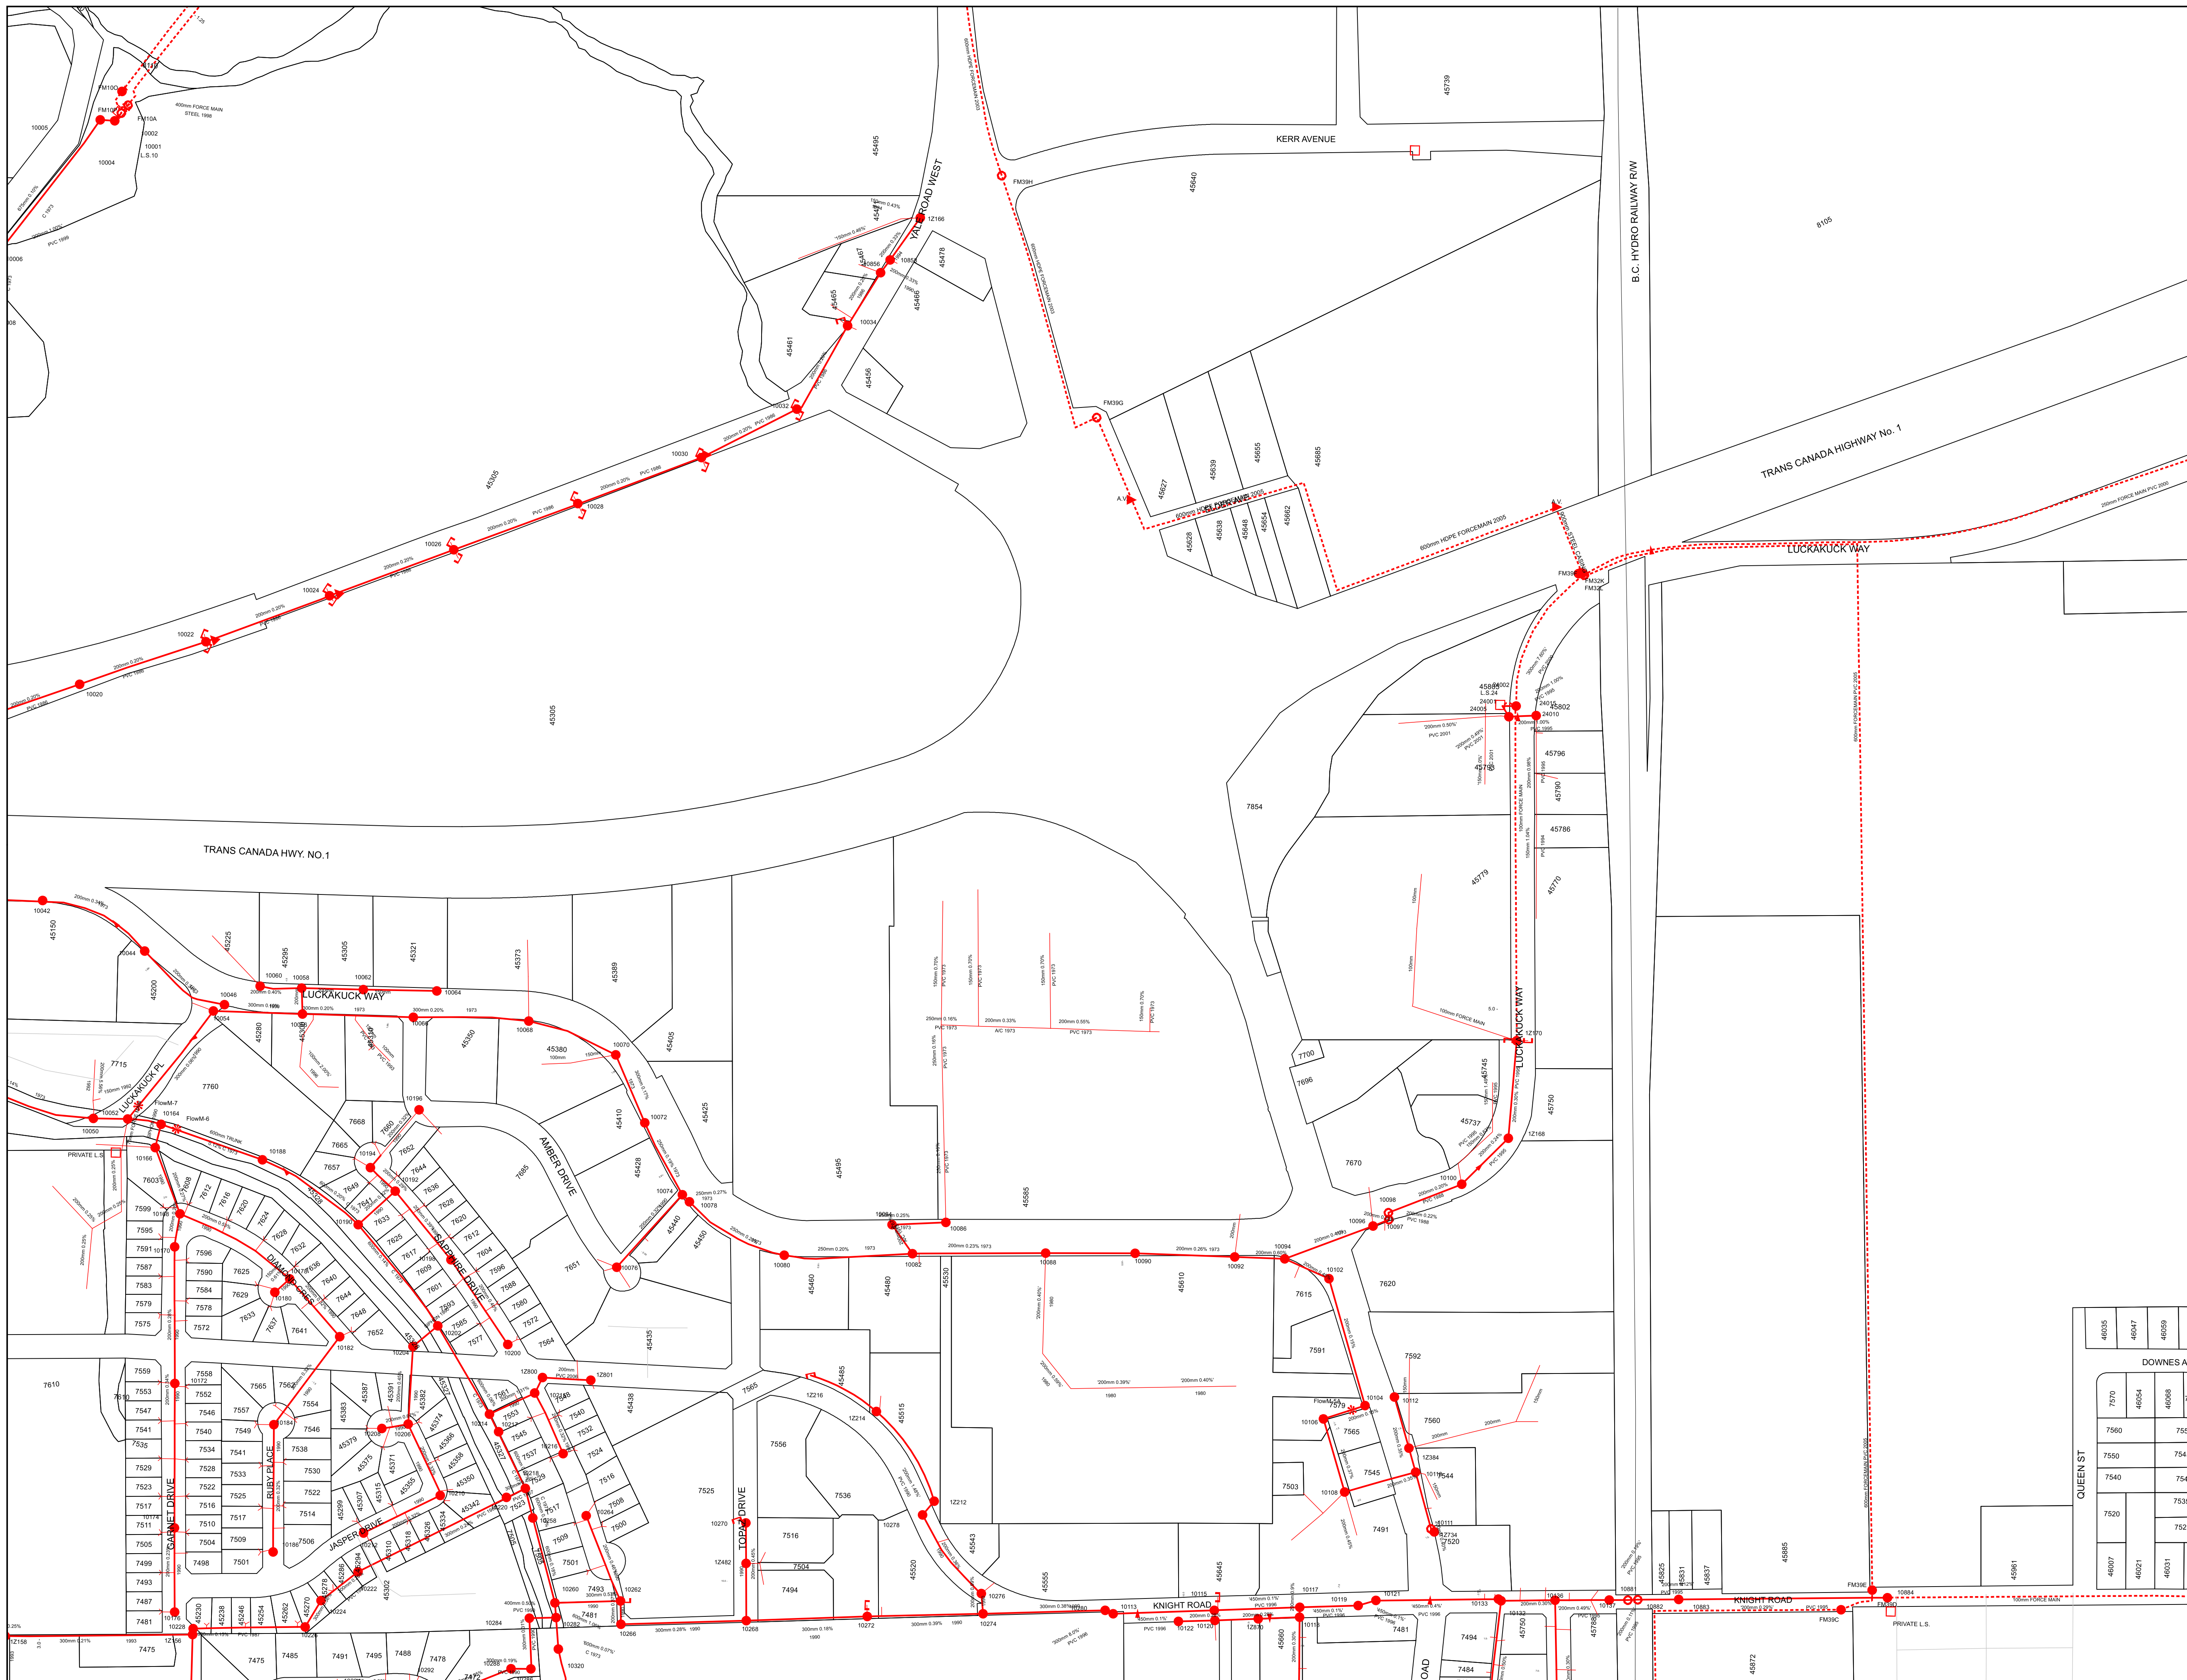

\\map\CGI\PROD\CGI\PROD\22B\CGI\PROD\22B\_CGI.MXD