




City of Chilliwack

The City of Chilliwack assumes no responsibility for the accuracy of the information displayed.

0 25 50 75 100

Meters

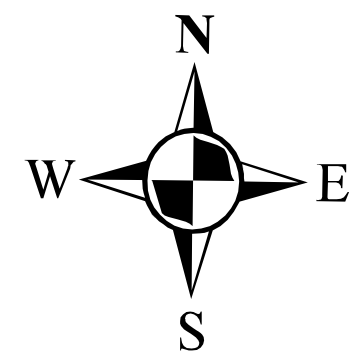


- DYKE
- CREEK
- DITCH
- SWALE
- STORM SEWER
- CULVERT
- FRENCH DRAIN
- SERVICE CONNECTION
- PRIVATE STORM SEWER
- CATCHBASIN
- CATCHBASIN, DOUBLE
- CATCHBASIN/MANHOLE
- CLEANOUT
- CONTROL WEIR
- DETENTION POND
- DETENTION TANK
- DRY WELL
- ENDCAP
- EXFILTRATION WELL
- FISH BARRIER
- FISH LADDER
- FLAP GATE
- FLOODBOX
- GAUGE, SCADA
- GAUGE, STAFF
- INSPECTION CHAMBER
- LAWN BASIN
- MANHOLE
- PRIVATE STORM SEWER
- PUMP CHAMBER
- PUMP STATION
- RELIEF WELL
- SETTLING CHAMBER
- SHALE TRAP
- SILT CONTROL POND
- SOAKAWAY PIT
- TRASH RACK

										1A	1B	2A	2B	3A	3B	4A	4B	5A	5B						
										6A	6B	7A	7B	8A	8B	9A	9B	10A	10B	11A	11B				
										12A	12B	13A	13B	14A	14B	15A	15B	16A	16B	17A	17B	18A	18B		
										19A	19B	20A	20B	21A	21B	22A	22B	23A	23B	24A	24B	25A	25B	26A	26B
										27A	27B	28A	28B	29A	29B	30A	30B	31A	31B	32A	32B	33A	33B		
										34A	34B	35A	35B	36A	36B	37A	37B	38A	38B	39A	39B	40A	40B		
										41A	41B	42A	42B												
										43A	43B	44A	44B												
										43C	43D	44C	44D												

DRAINAGE MAP 30C

MAP PRODUCED 25 March 2011

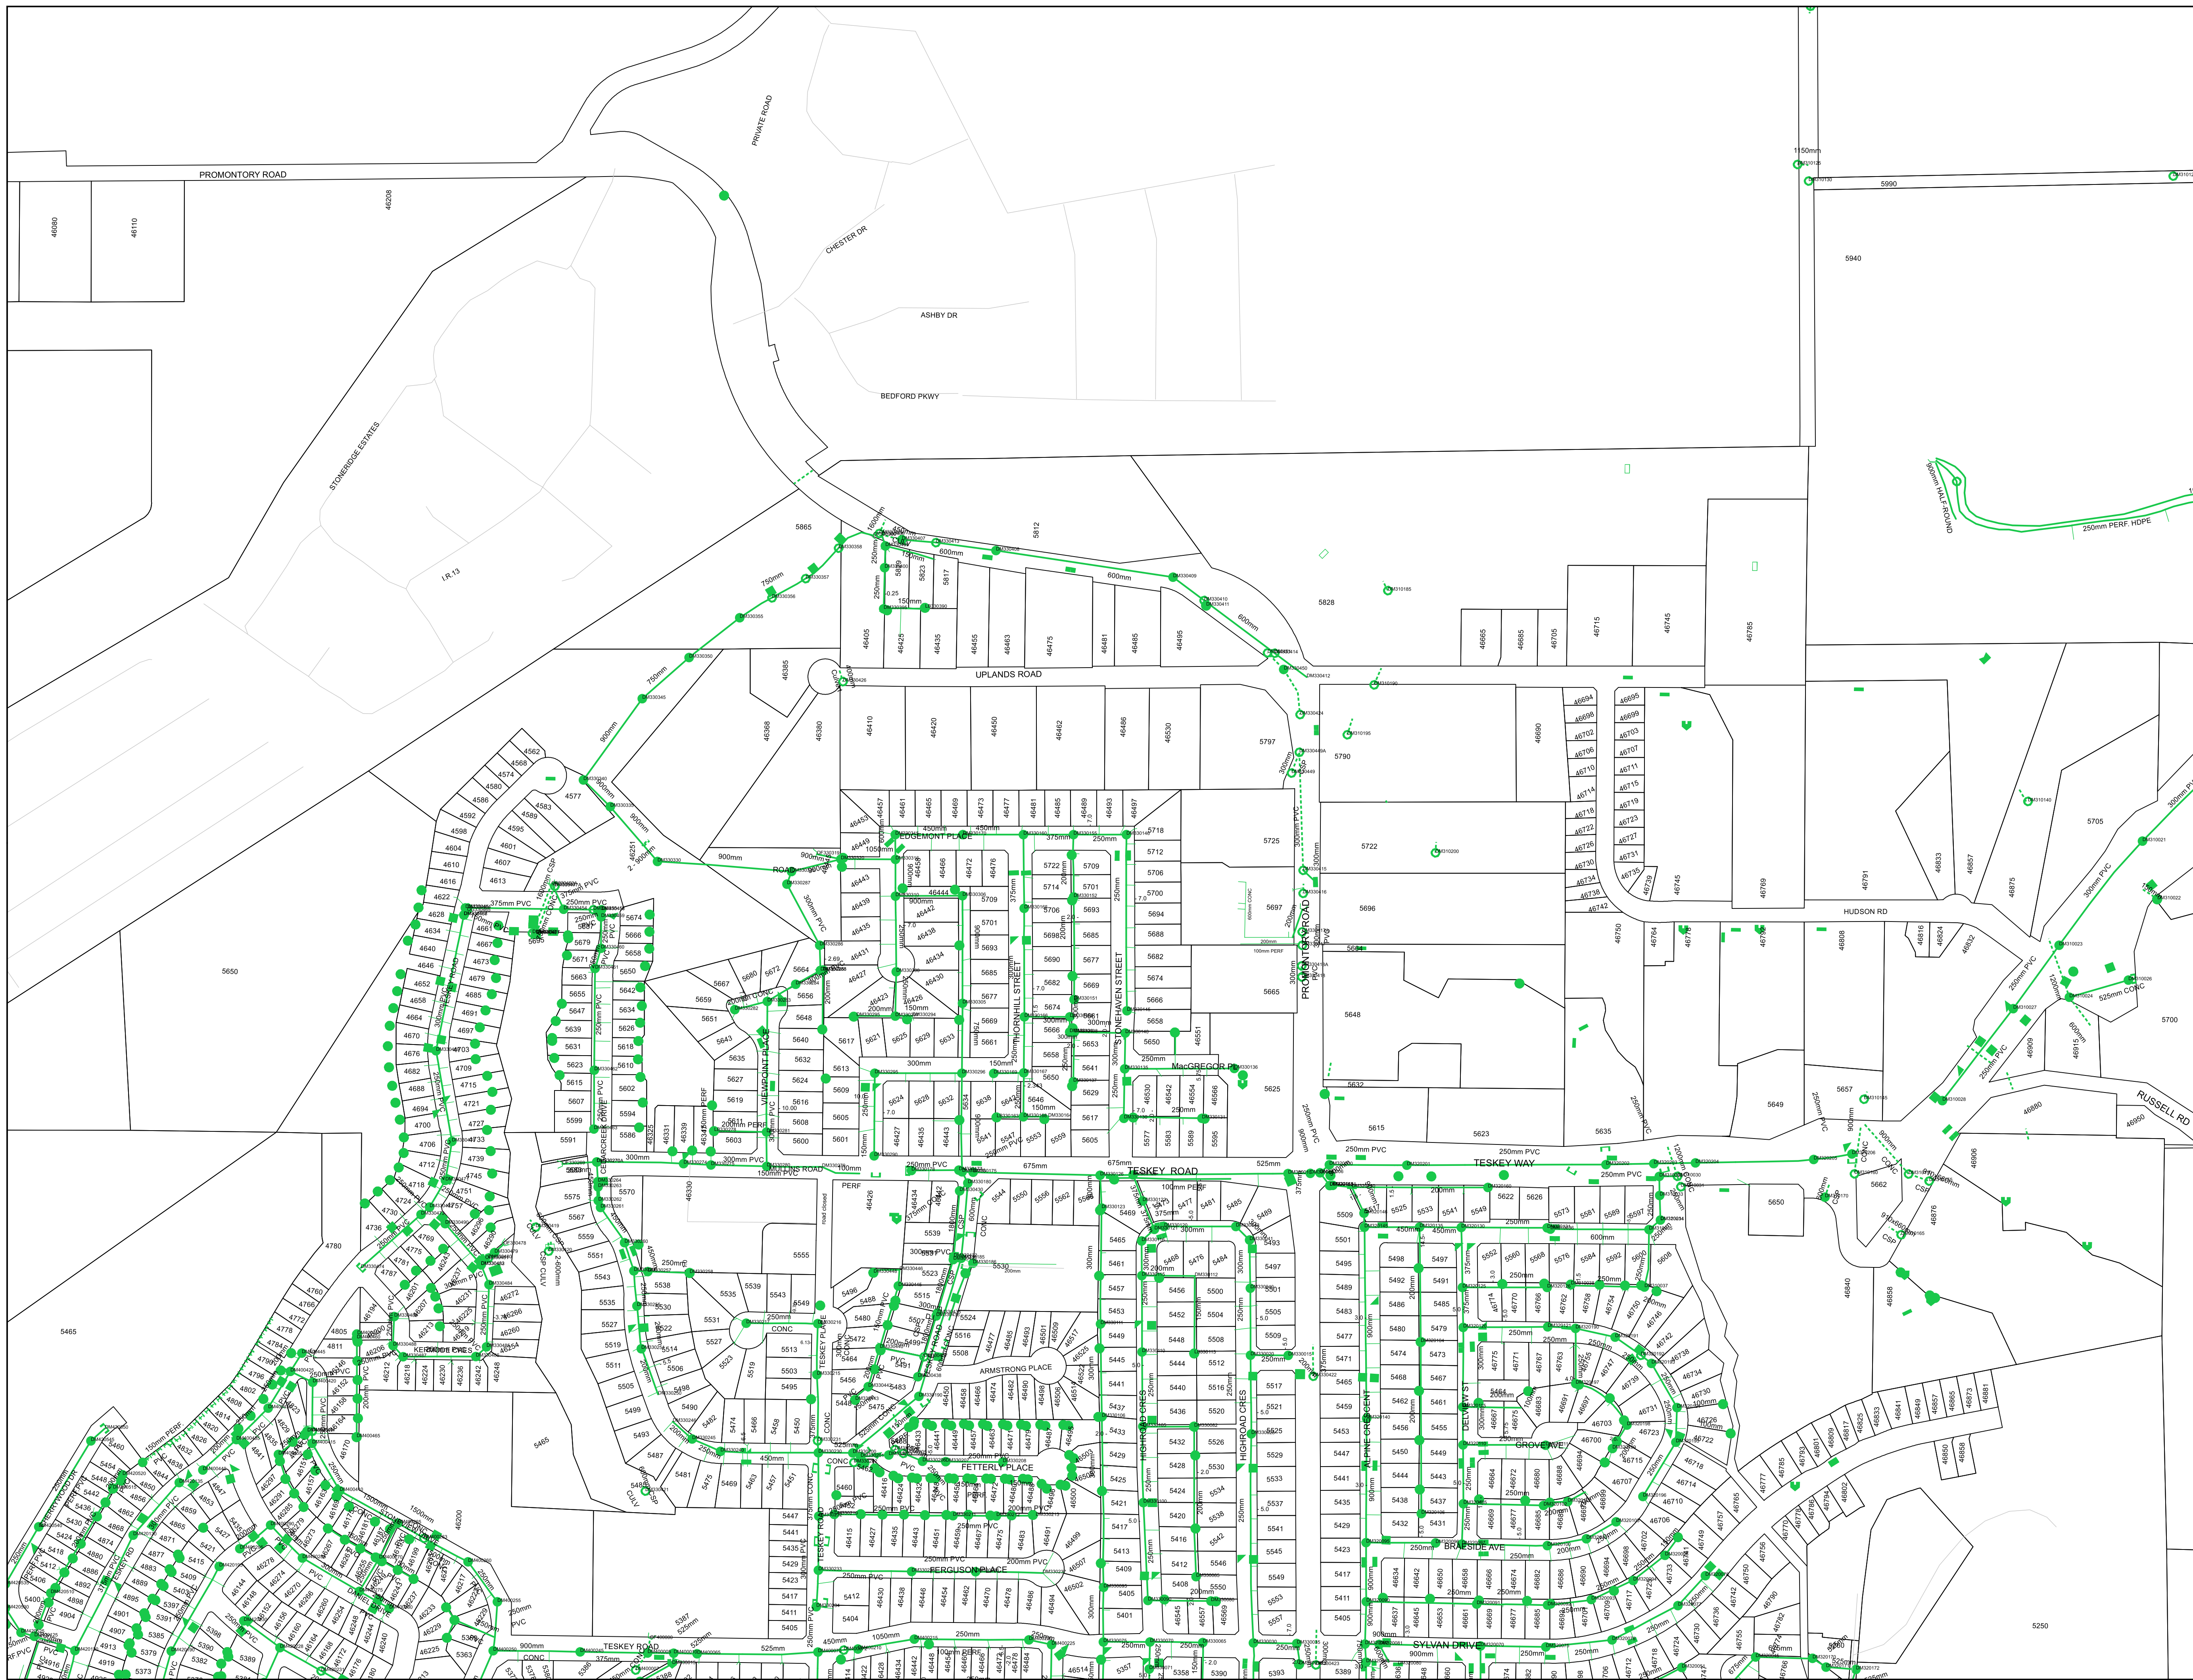

MAP PRODUCED 25 March 2011