



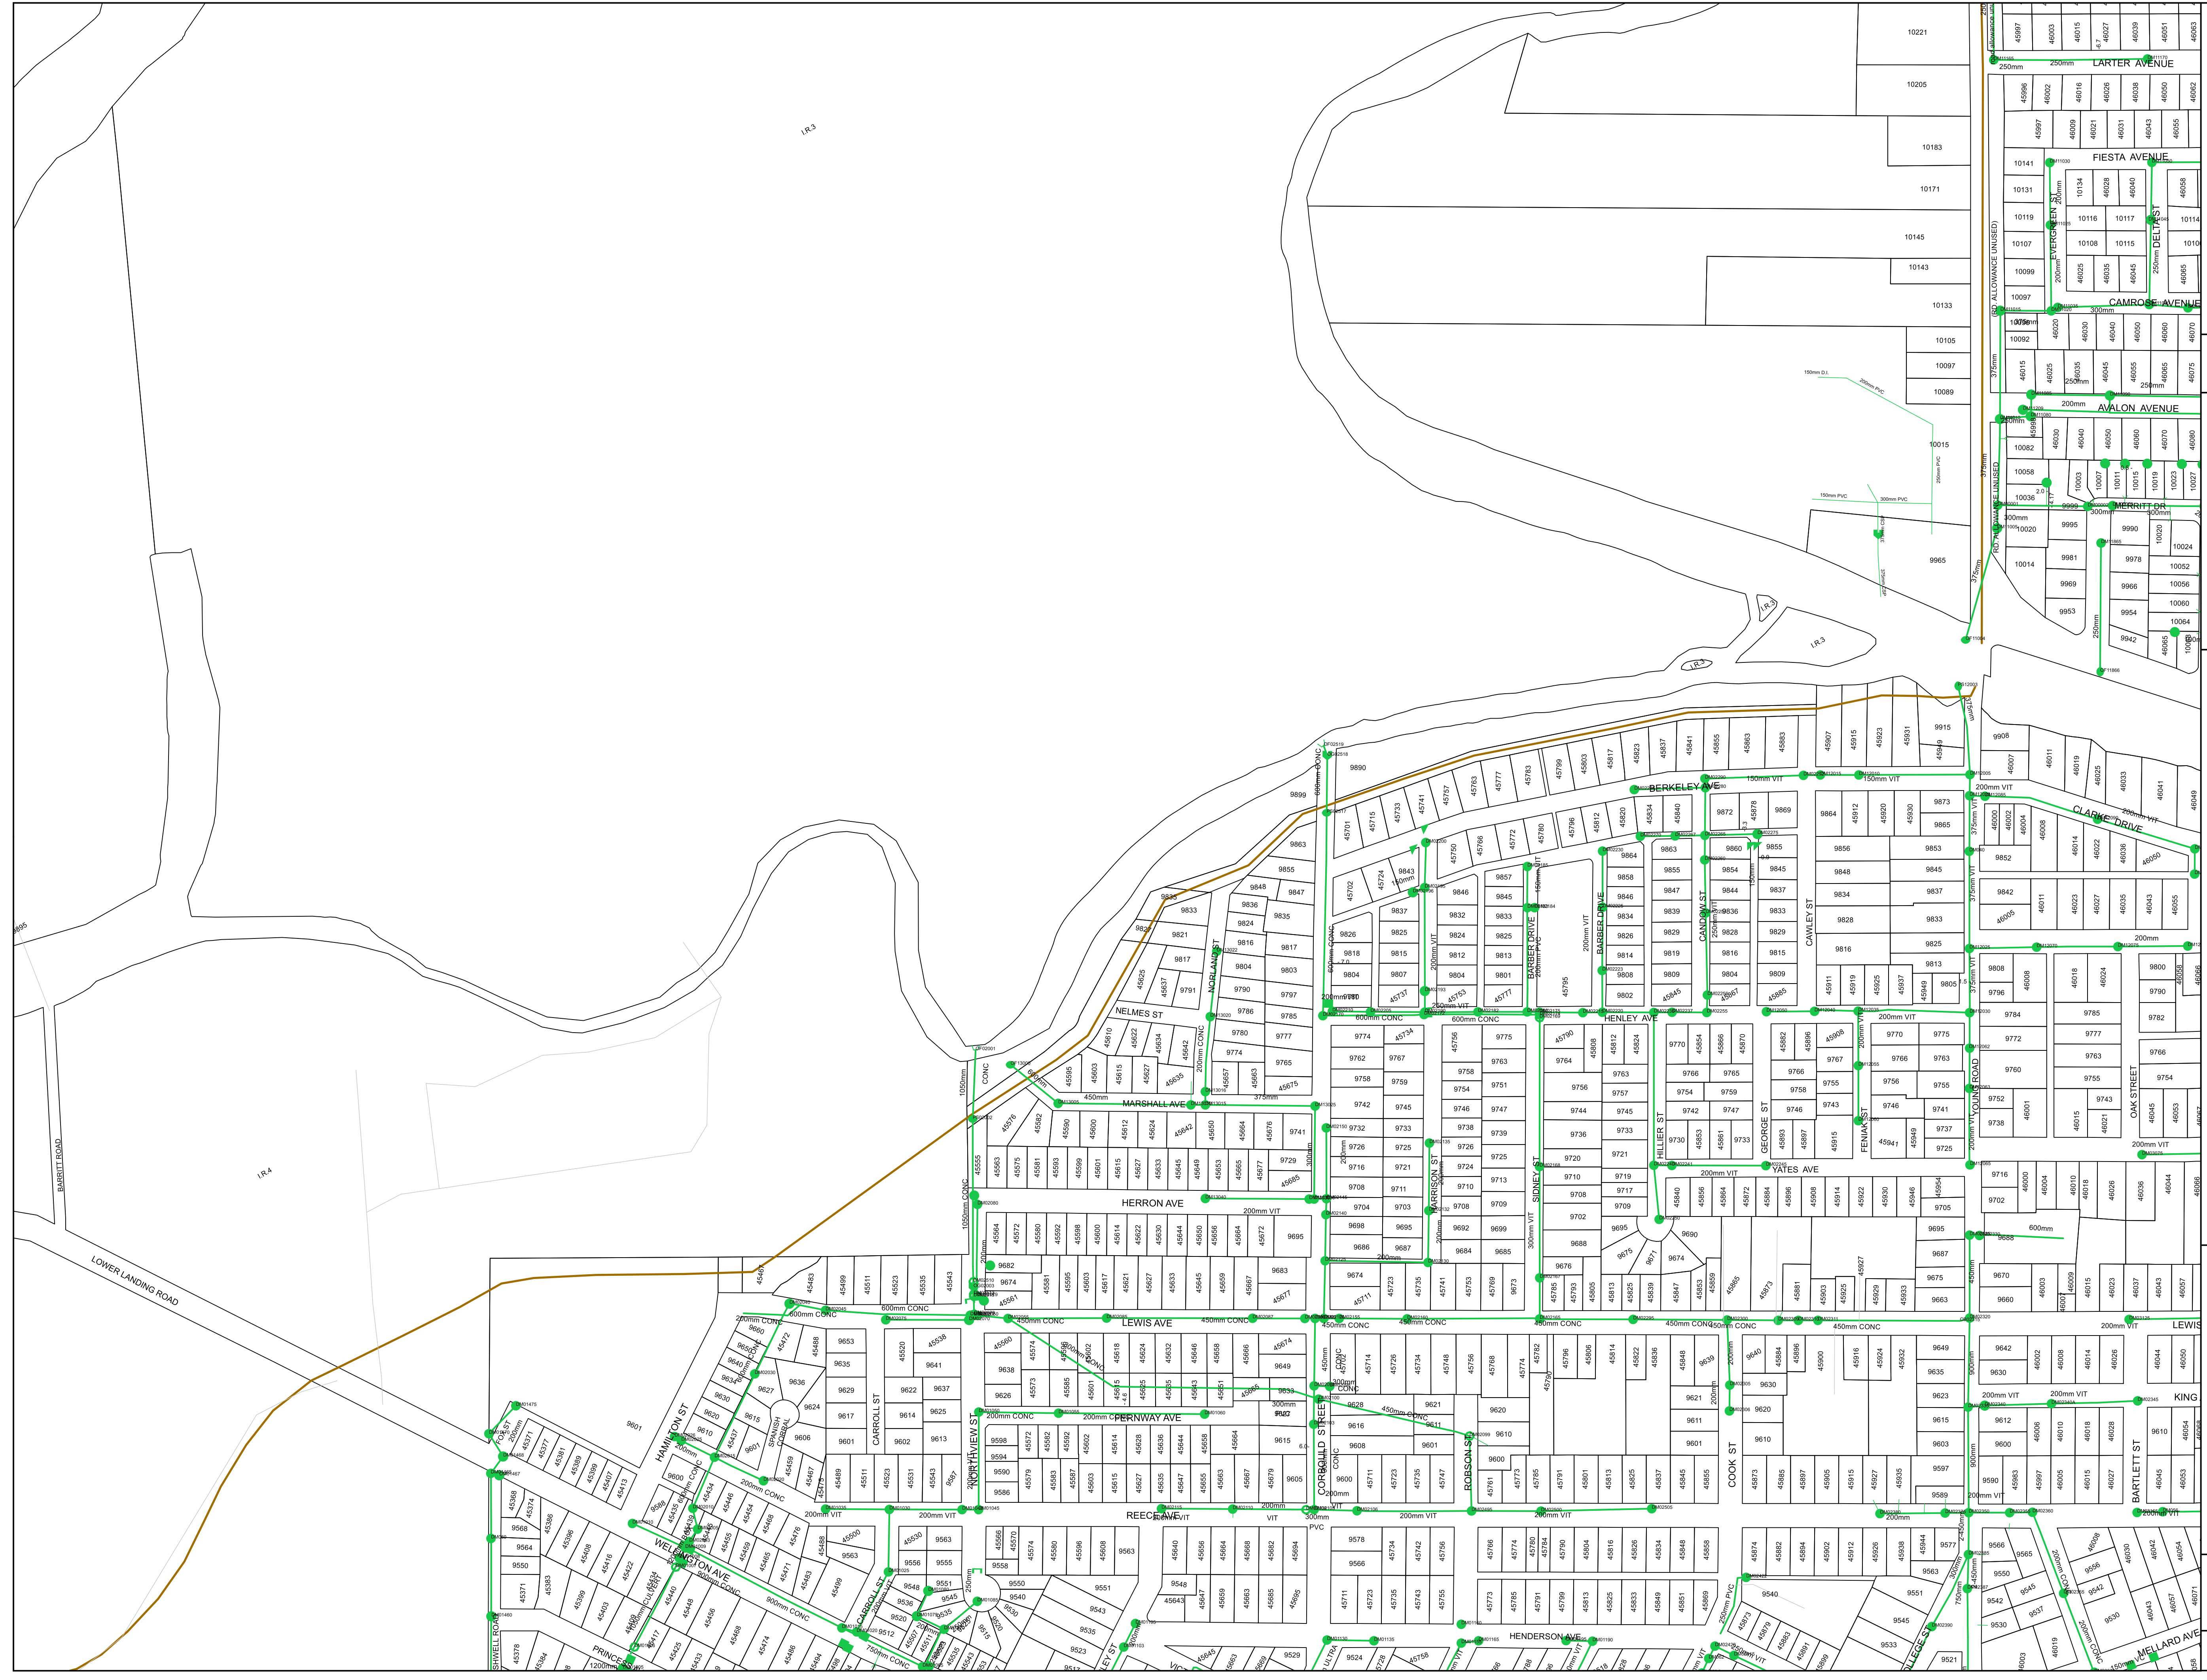

City of Chilliwack

The City of Chilliwack assumes no responsibility for the accuracy of the information displayed.

0 25 50 75 100

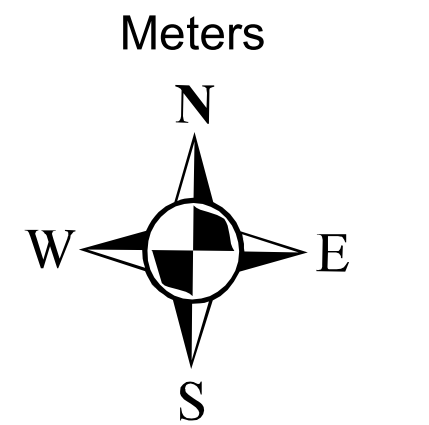

- DYKE
- CREEK
- - - DITCH
- SWALE
- STORM SEWER
- CULVERT
- FRENCH DRAIN
- SERVICE CONNECTION
- PRIVATE STORM SEWER
- CATCHBASIN
- CATCHBASIN, DOUBLE
- CATCHBASIN/MANHOLE
- CONTROL WEIR
- RETENTION POND
- DETENTION TANK
- DRY WELL
- ENDCAP
- EXFILTRATION WELL
- FISH BARRIER
- FISH LADDER
- FLAP GATE
- FLOODBOS
- GAUGE, SCADA
- GAUGE, STAFF
- INSPECTION CHAMBER
- LAWN BASIN
- MANHOLE
- MANHOLE, DUMMY
- OUTFALL
- PUMP CHAMBER
- PUMP STATION
- RELIEF WELL
- SETTLING CHAMBER
- SHALE TRAP
- SILT CONTROL POND
- SOAKAWAY PIT
- TRASH RACK

								1A	1B	2A	2B	3A	3B	4A	4B	5A	5B
								6A	6B	7A	7B	8A	8B	9A	9B	10A	10B
								11A	11B	12A	12B	13A	13B	14A	14B	15A	15B
								16A	16B	17A	17B	18A	18B	19A	19B	20A	20B
								21A	21B	22A	22B	23A	23B	24A	24B	25A	25B
								26A	26B	27A	27B	28A	28B	29A	29B	30A	30B
								31A	31B	32A	32B	33A	33B	34A	34B	35A	35B
								36A	36B	37A	37B	38A	38B	39A	39B	40A	40B
								41A	41B	42A	42B	43A	43B	44A	44B	45A	45B
								46A	46B	47A	47B	48A	48B	49A	49B	50A	50B
								51A	51B	52A	52B	53A	53B	54A	54B	55A	55B

DRAINAGE MAP 7D

MAP PRODUCED 25 March 2011

T:\MAPS_CAD\PROJECTS\DRAINAGE\DRM7D.dwg