



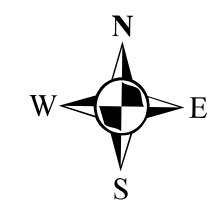

City of Chilliwack

The City of Chilliwack assumes no responsibility for the accuracy of the information displayed.

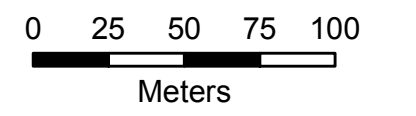


- WATER MAIN
- STUB
- HOUSE CONNECT
- CFB WATERLINE
- PRIVATE WATERLINE
- FIRE HYDRANT
- ▤ CREEK DAM
- ▤ ENDCAP
- ▤ METER
- ▤ PUMP STATION
- ▤ RESERVOIR
- ▤ STATION, PRV
- ▤ VALVE, AIR
- ▤ VALVE, PRESSURE REDUCING
- ▤ VALVE
- WELL
- WELL, MONITORING/OBSERVATION

| | | | | | | | | | | | | | | | | | | | |
|--|--|--|--|--|--|--|--|--|--|-----|-----|-----|-----|-----|-----|-----|-----|-----|-----|
| | | | | | | | | | | 1A | 1B | 2A | 2B | 3A | 3B | 4A | 4B | 5A | 5B |
| | | | | | | | | | | 6A | 6B | 7A | 7B | 8A | 8B | 9A | 9B | 10A | 10B |
| | | | | | | | | | | 11A | 11B | 12A | 12B | 13A | 13B | 14A | 14B | 15A | 15B |
| | | | | | | | | | | 16A | 16B | 17A | 17B | 18A | 18B | 19A | 19B | 20A | 20B |
| | | | | | | | | | | 21A | 21B | 22A | 22B | 23A | 23B | 24A | 24B | 25A | 25B |
| | | | | | | | | | | 26A | 26B | 27A | 27B | 28A | 28B | 29A | 29B | 30A | 30B |
| | | | | | | | | | | 31A | 31B | 32A | 32B | 33A | 33B | 34A | 34B | 35A | 35B |
| | | | | | | | | | | 36A | 36B | 37A | 37B | 38A | 38B | 39A | 39B | 40A | 40B |
| | | | | | | | | | | 41A | 41B | 42A | 42B | 43A | 43B | 44A | 44B | 45A | 45B |
| | | | | | | | | | | 46A | 46B | 47A | 47B | 48A | 48B | 49A | 49B | 50A | 50B |

WATERWORKS MAP 29C

MAP PRODUCED 29 July 2009

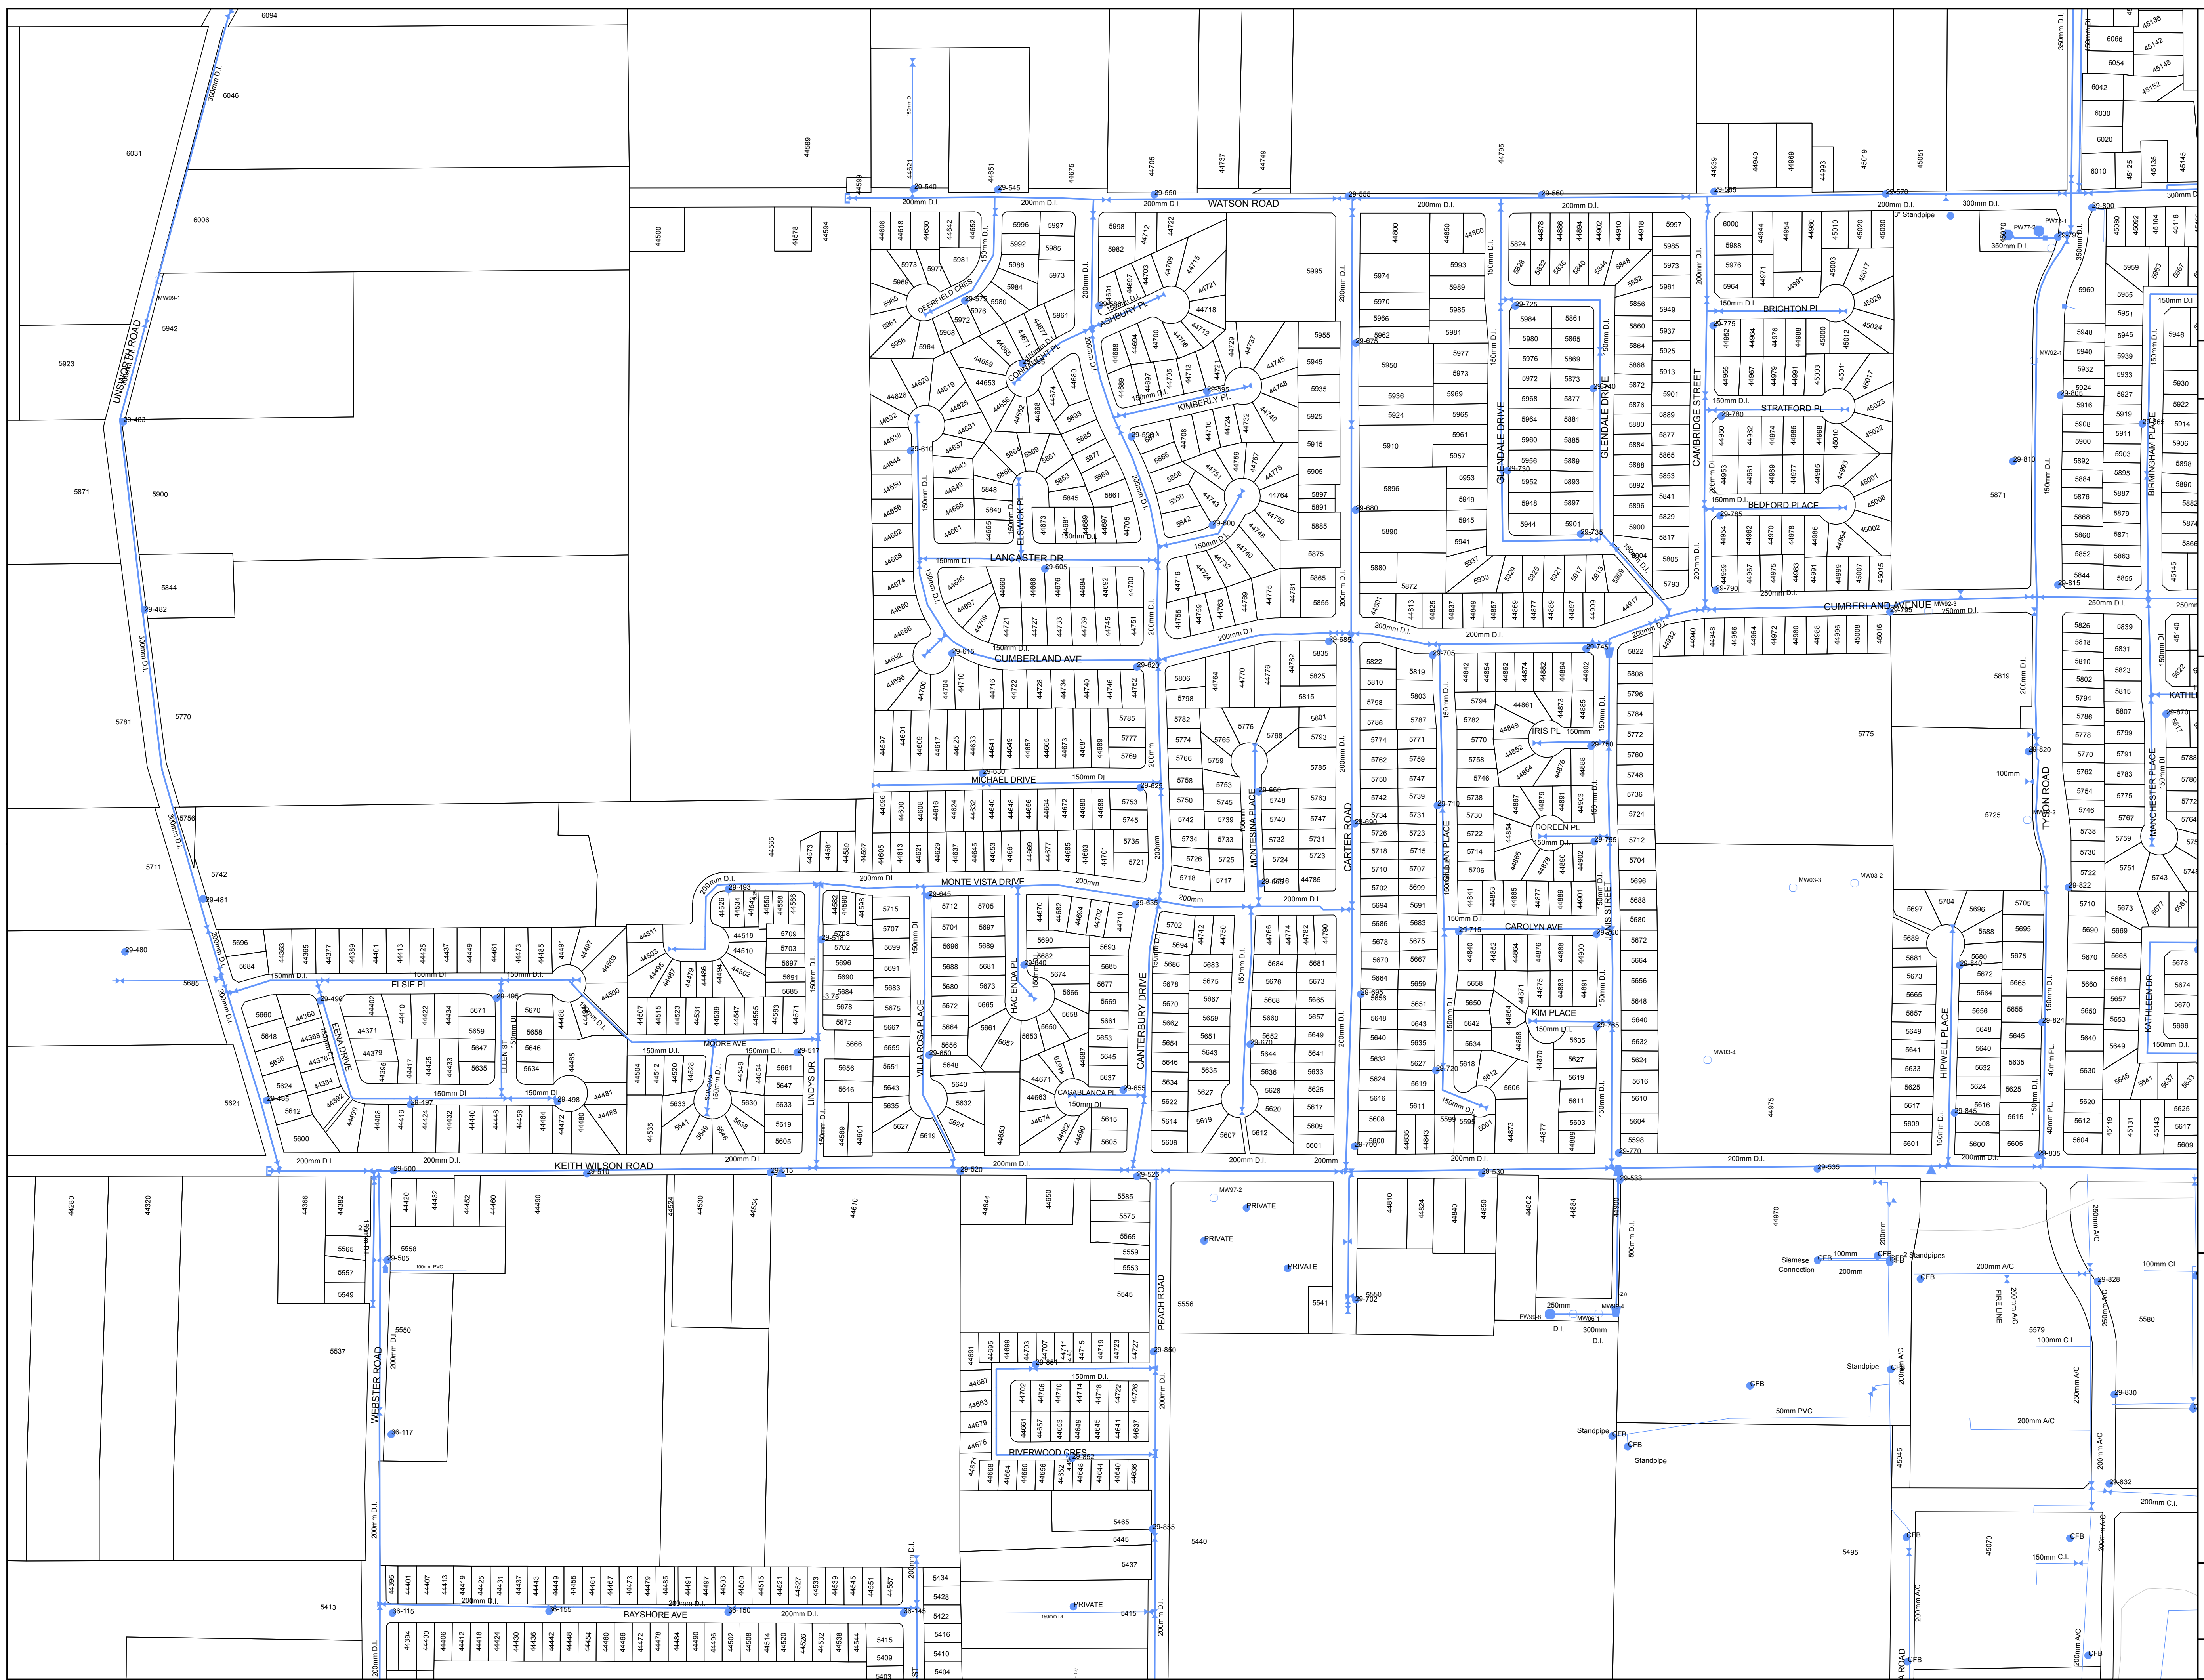

\\map\GIS\PROJECTS\130602020\2009\7\27\m